
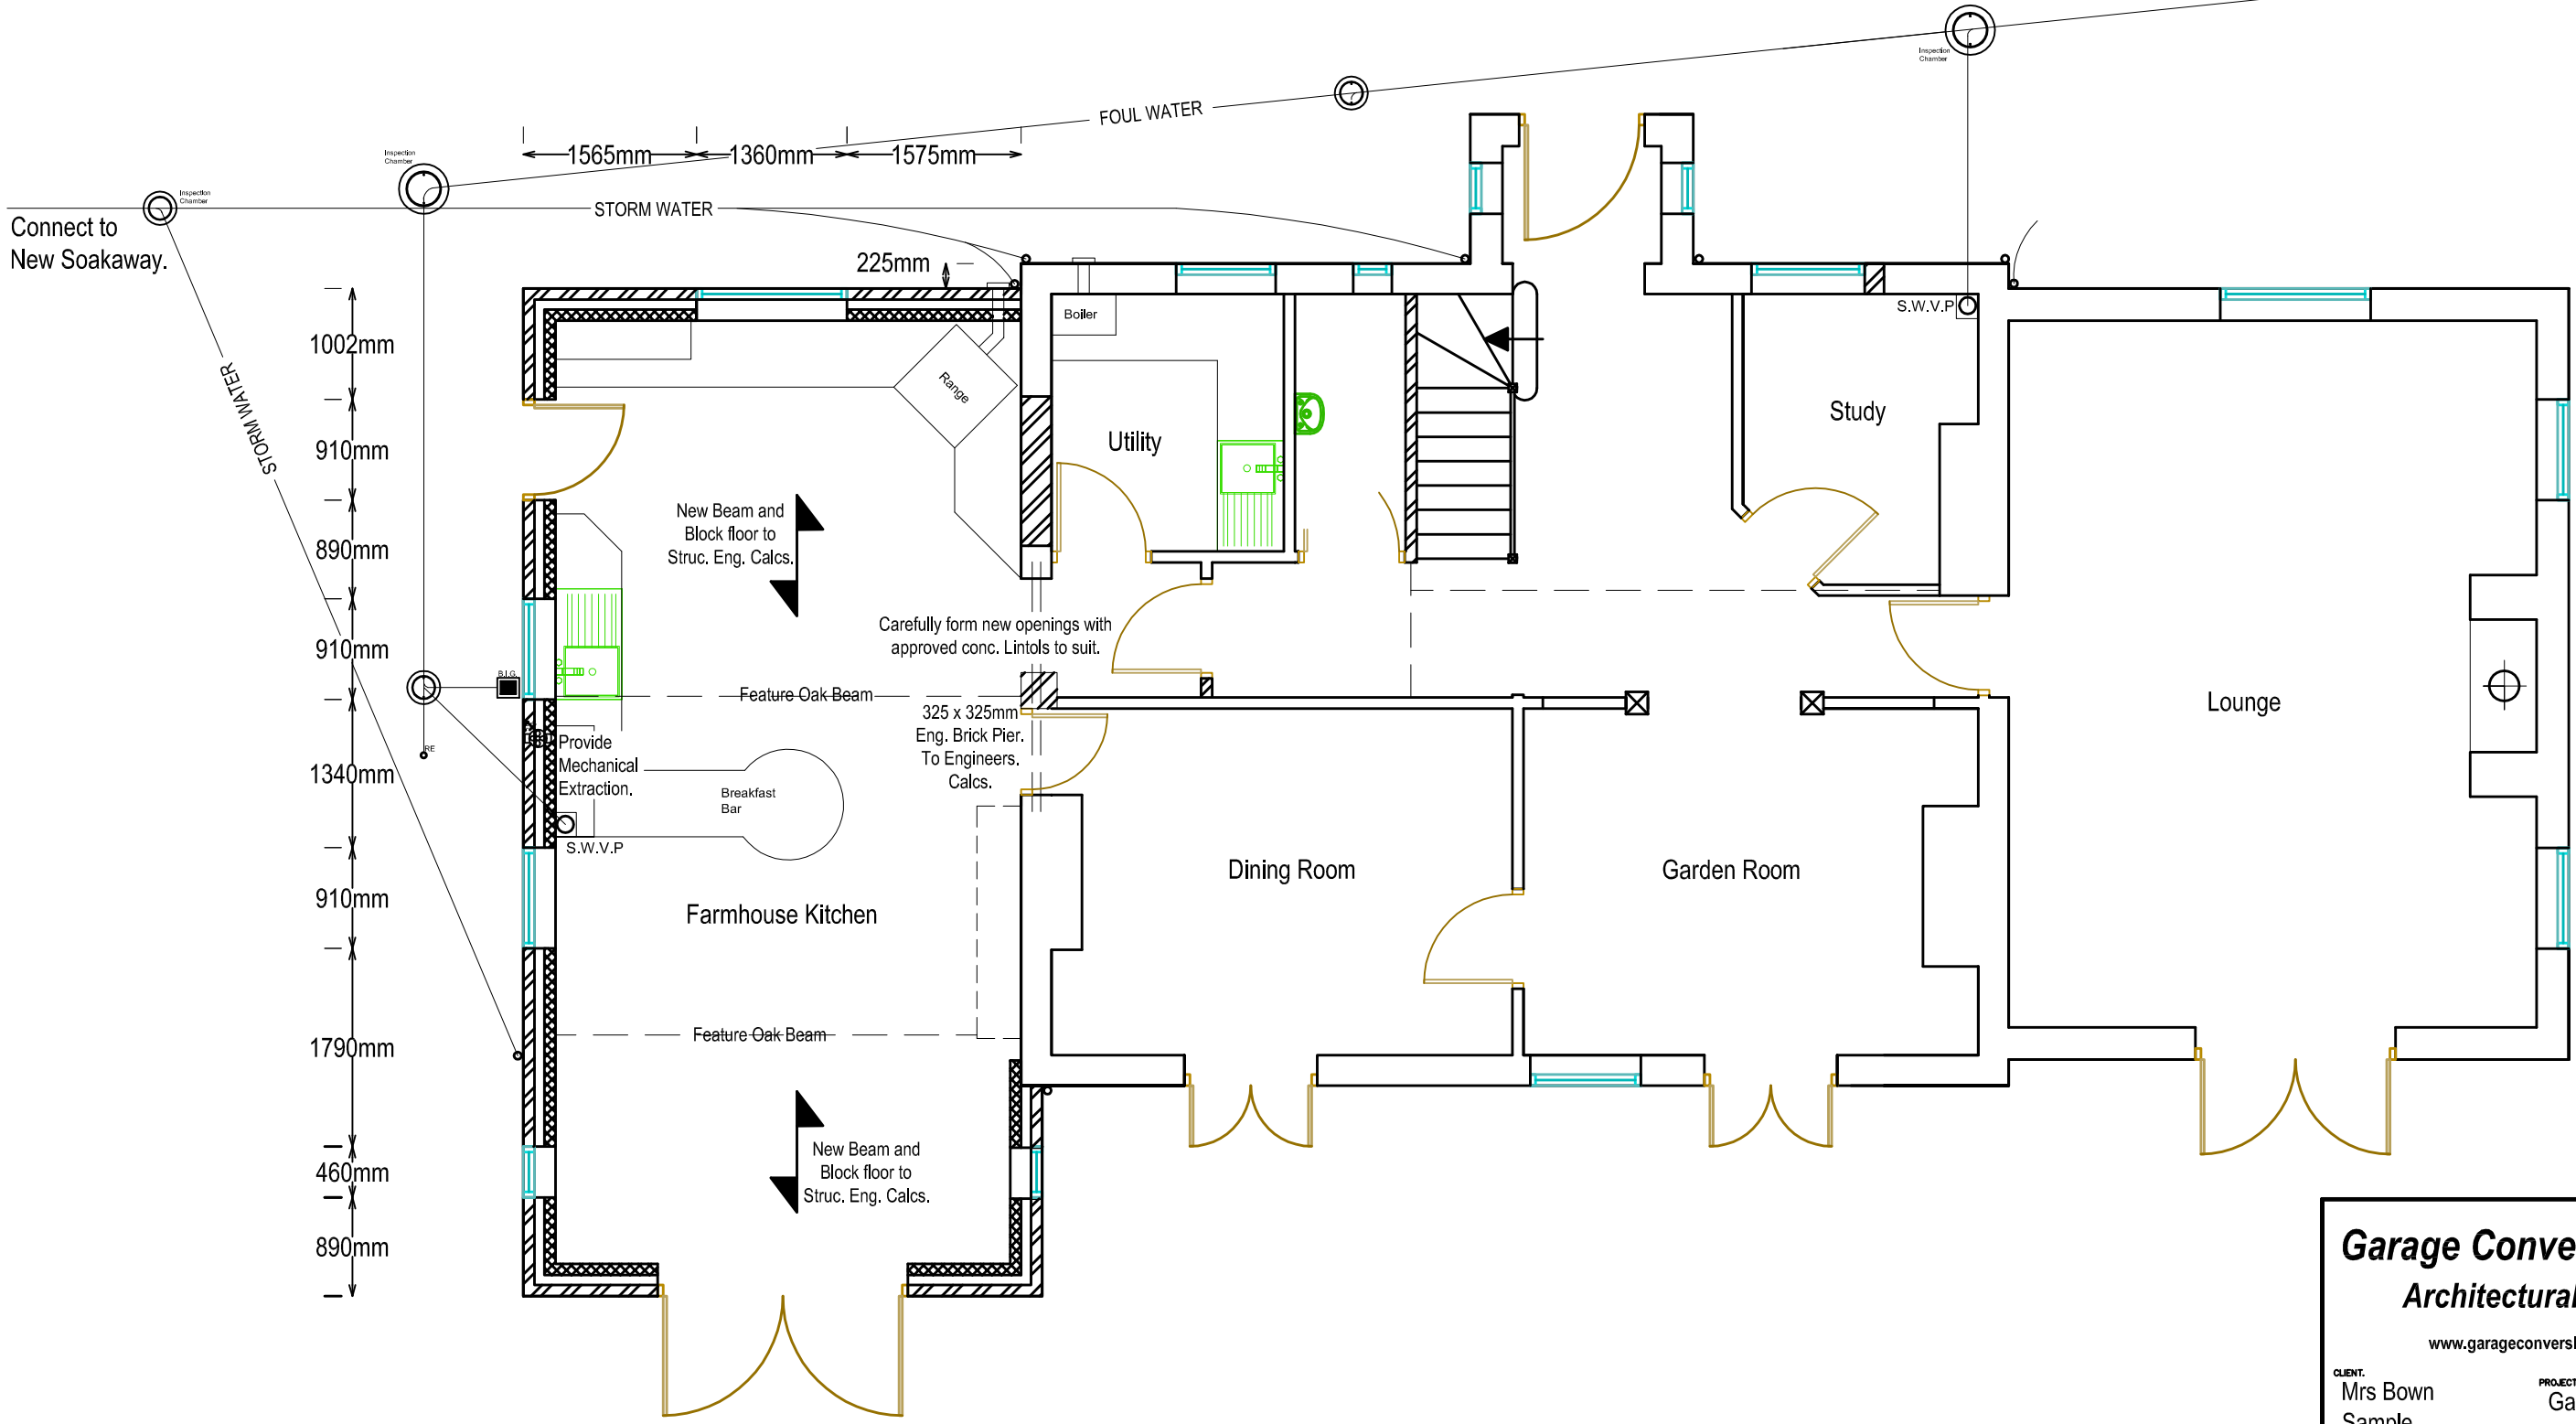


GROUND FLOOR PLAN AS PROPOSED (1:100)

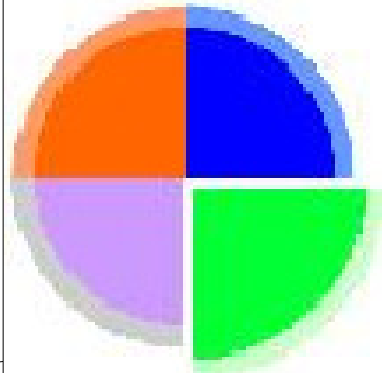

Garage Conversion Plans Architectural Services

www.garageconversionplans.co.uk

<p>CLIENT: Mrs Bown Sample Village Town</p>	<p>PROJECT: Garage Conversion</p>
<p>DWG NUMBER: 282 - 2</p>	<p>REVISION: B</p>
<p>PURPOSE: Building Regulations</p>	

DATE:
March 10

A3 Plot 1/100 Scale
0 100mm